


CROSS SECTION: OUTSIDE WALL, I-BEAM AND MERGE WALLS SUPPORT DETAILS

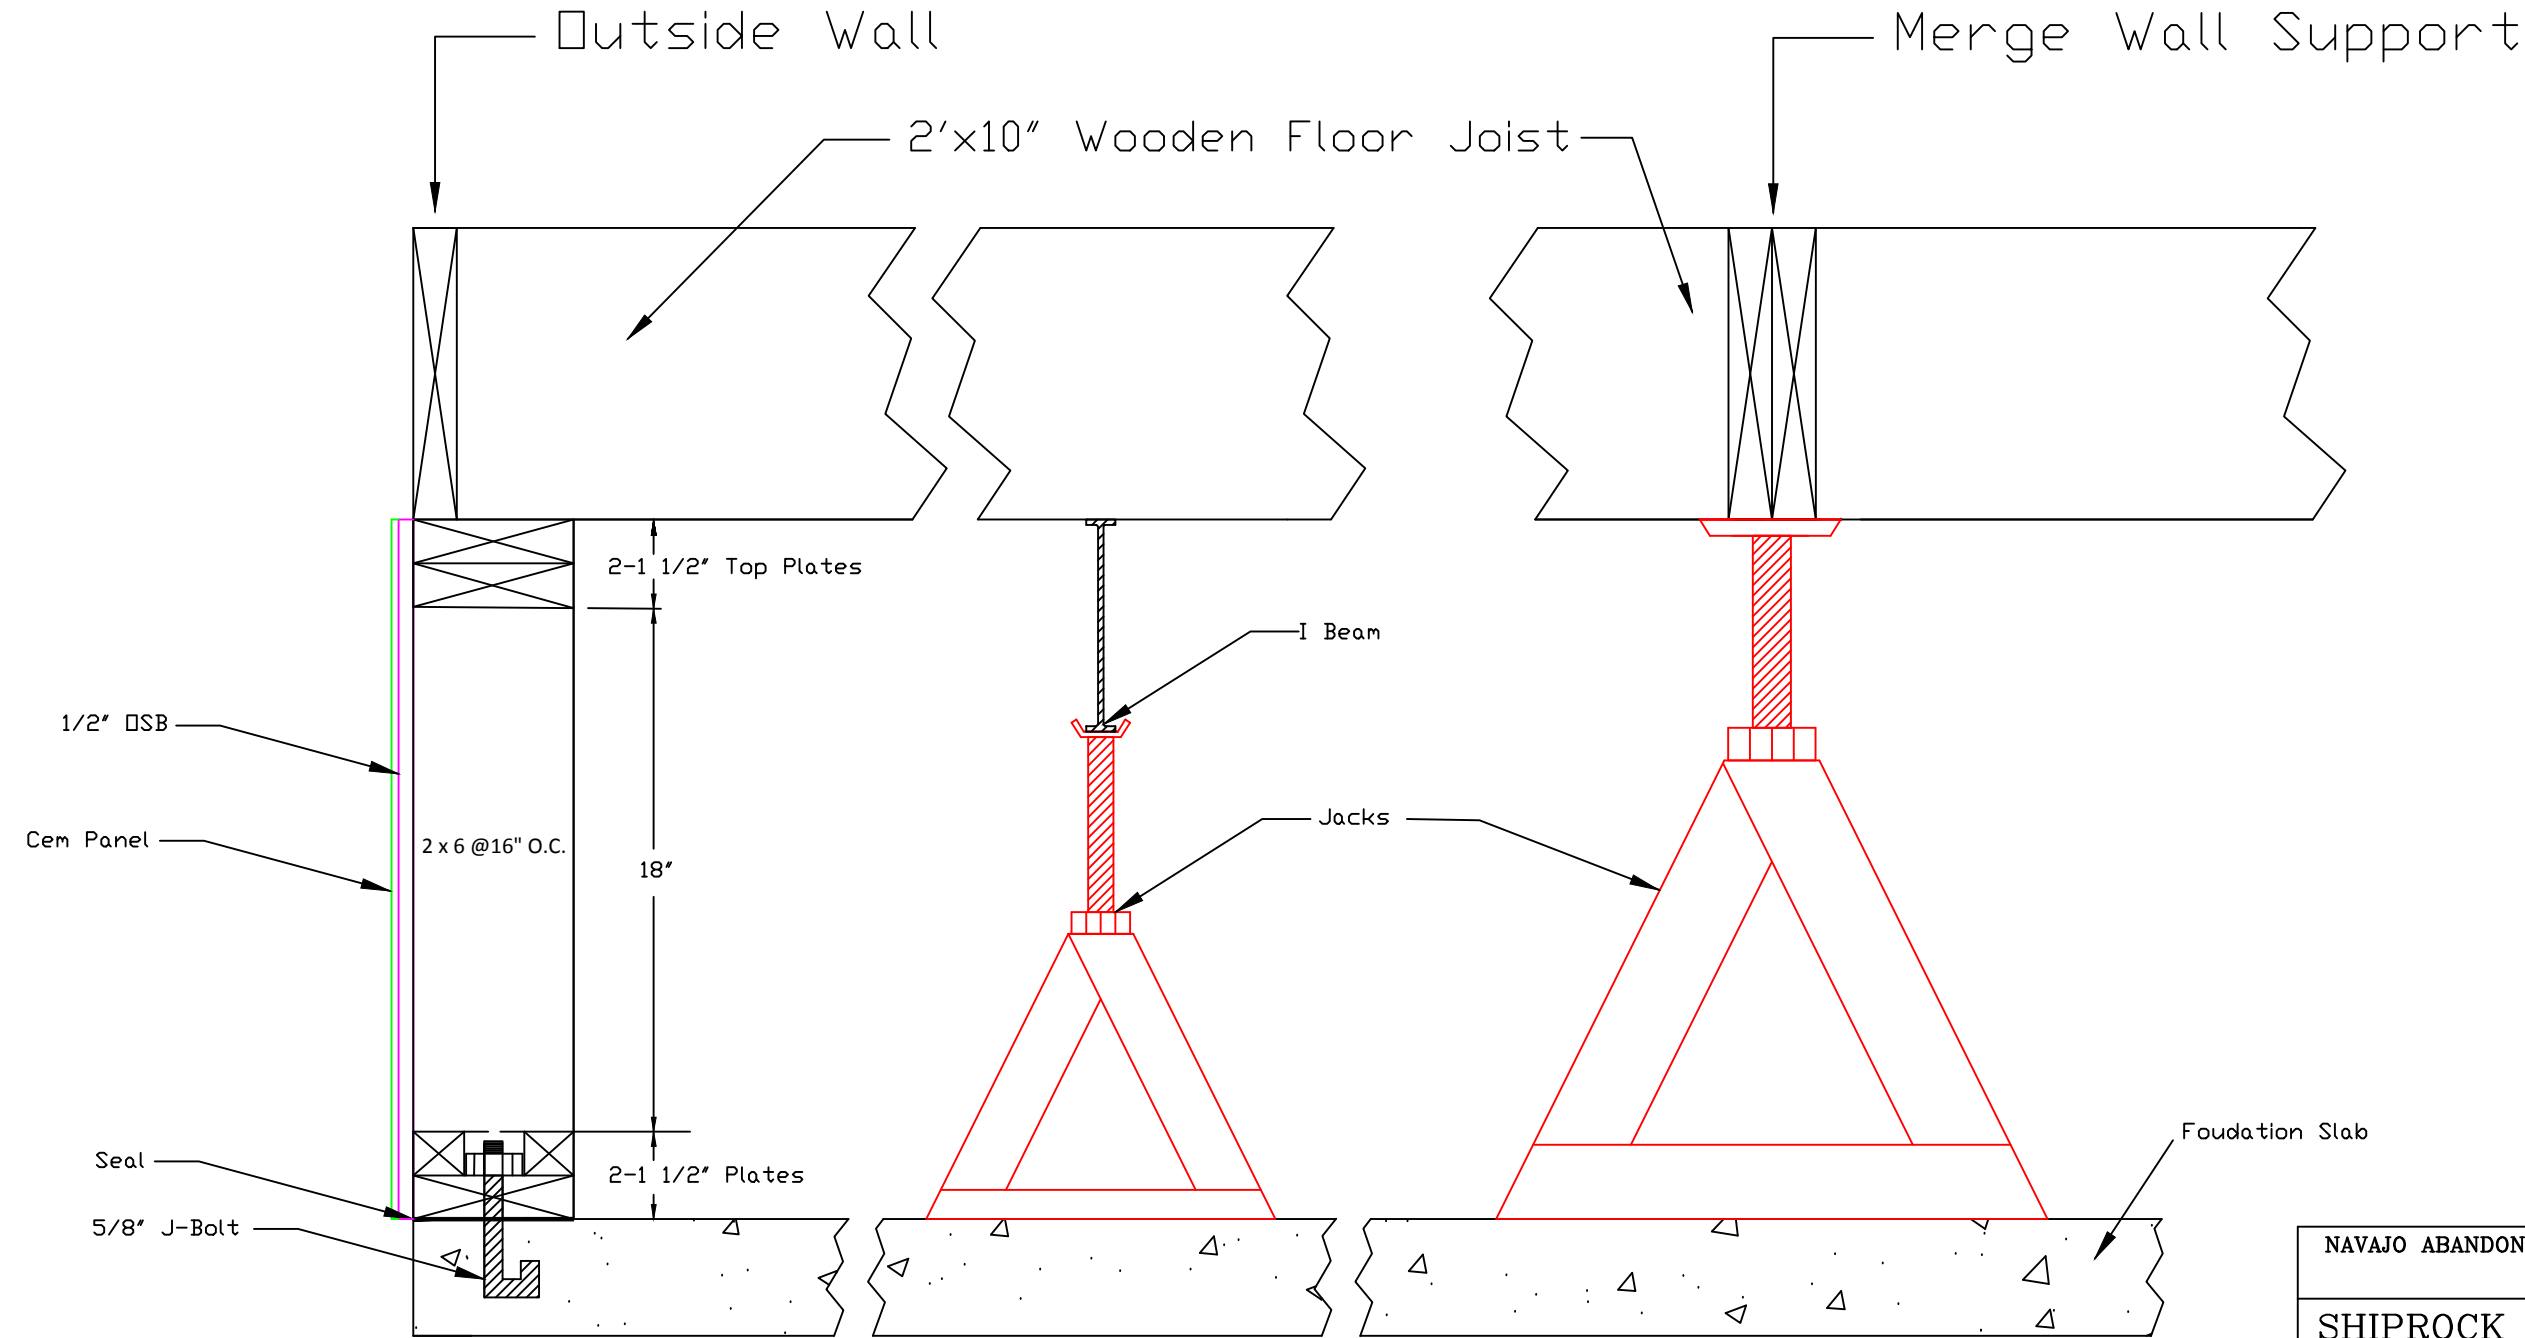

NAVAJO ABANDONED MINE LANDS RECLAMATION PROGRAM			
NAVAJO NATION			
SHIPROCK AML MODULAR BUILDING			
CROSS SECTION DRAWING			
OUTSIDE WALL, I-BEAM AND			
MERGE WALLS SUPPORT			
DRAWN BY: LB	CHECK BY: GP	SURVEY BY:	AUTOCAD
DATE: 08/11/11	DATE:	DATE:	DRAWING
FILENAME:	SHEET: 1 OF 1	SHIPROCK AML PROGRAM OFFICE	
UPDATED:	TOTAL SHEETS: ONE	SHIPROCK, NEW MEXICO	